

1 10x10 Plan View Flat Top
 SKU# 795385
 not to scale


Note: In order for Walpole Woodworkers, Inc. to begin construction on this job, all drawings must be approved and signed by the **CUSTOMER** and/or **ARCHITECT / CONTRACTOR**.

Customer Signature / Date :
Walpole Woodworkers®

Project:
Pergola Program 2009-10
 Contractor:

Salesperson: ADMIN.	Date Drawn: 11-3-09
Branch: WALPOLE	Drawn By: SDD
Order #: XXXXXX	Rev. Date:
	Mgr. Approval:

1.1

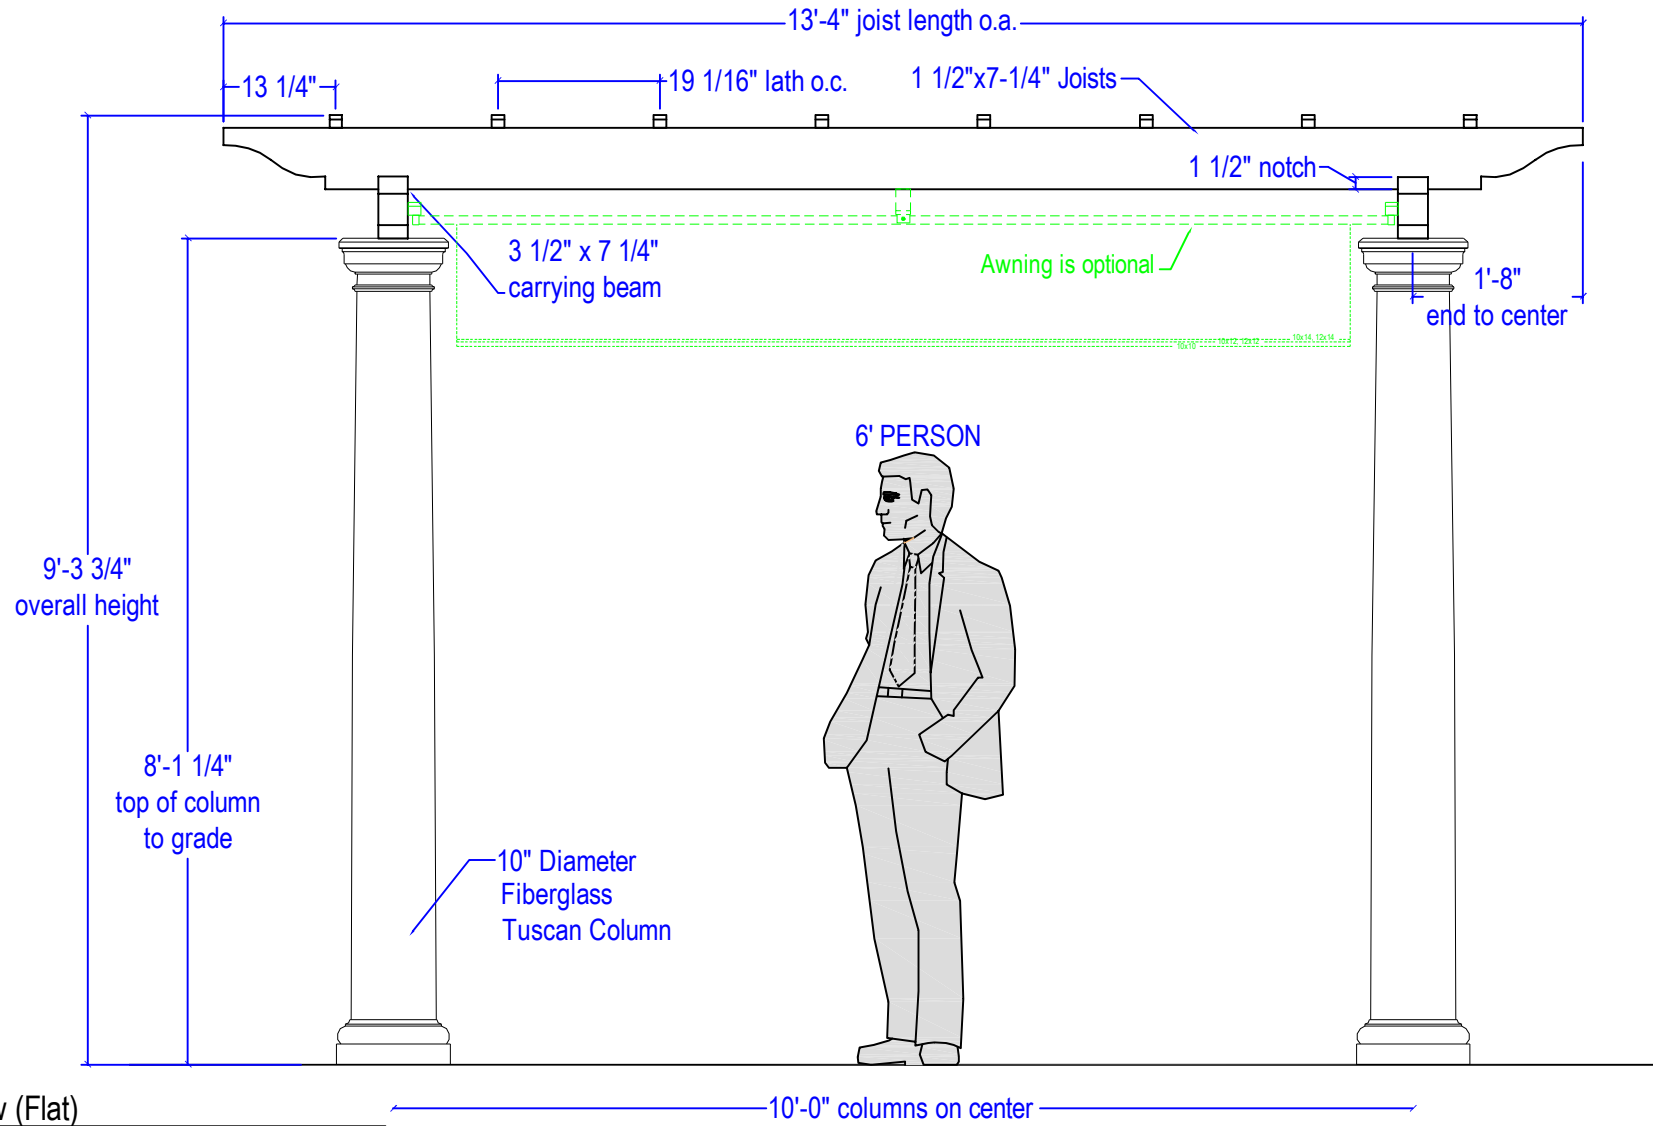

1

10x End View (Flat)

not to scale

10'-0" columns on center


Note: In order for Walpole Woodworkers, Inc. to begin construction on this job, all drawings must be approved and signed by the **CUSTOMER** and/or **ARCHITECT / CONTRACTOR**.

Customer Signature / Date :
Walpole Woodworkers ®

Project:
Pergola Program 2009-10
 Contractor:

Salesperson: ADMIN.	Date Drawn: 11-3-09
Branch: WALPOLE	Drawn By: SDD
Order #: XXXXXX	Rev. Date: 1-23-10
	Mgr. Approval:

2.1

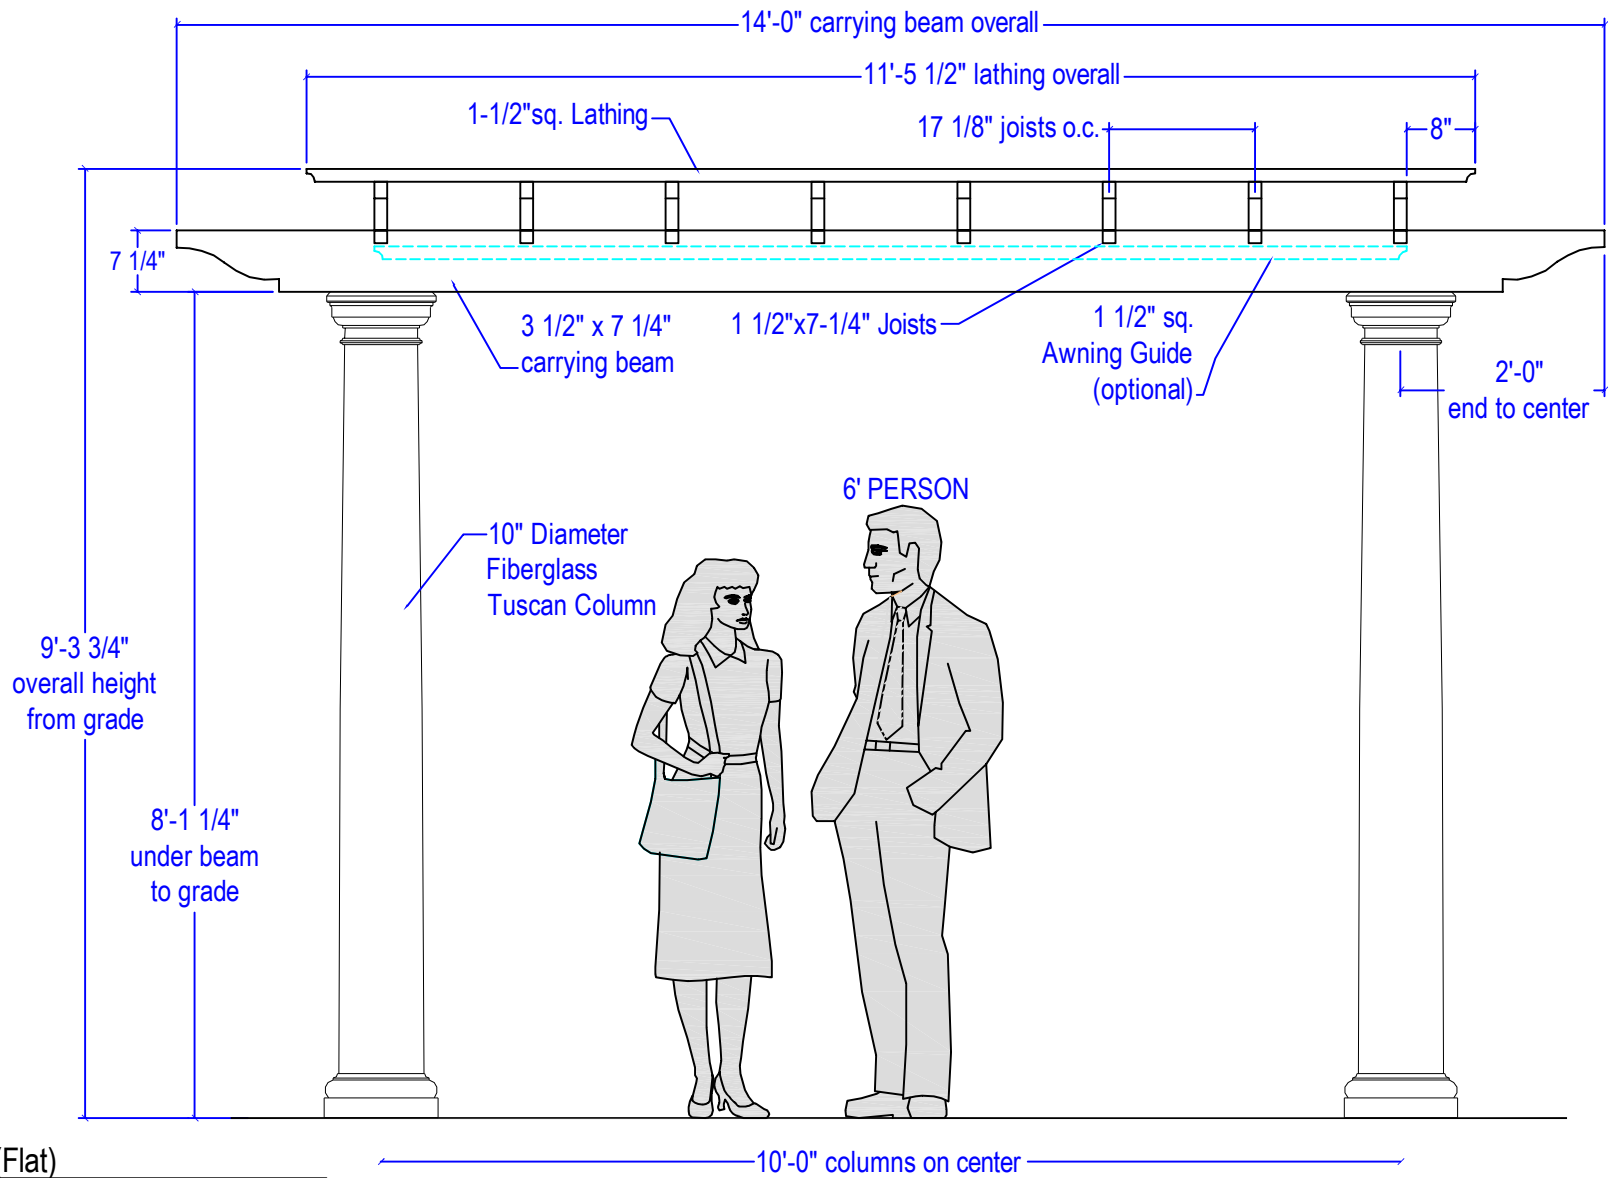

1

10x10 Side View (Flat)

not to scale

Note: In order for Walpole Woodworkers, Inc. to begin construction on this job, all drawings must be approved and signed by the **CUSTOMER** and/or **ARCHITECT / CONTRACTOR**.

Customer Signature / Date :
Walpole Woodworkers®

Project:
Pergola Program 2009-10
 Contractor:

Salesperson: ADMIN.	Date Drawn: 11-3-09
Branch: WALPOLE	Drawn By: SDD
Order #: XXXXXX	Rev. Date: 1-23-10
	Mgr. Approval:

2.2