

1 10x10 Plan View Flat Top  
 SKU# 795385  
 not to scale

Note: In order for Walpole Woodworkers, Inc. to begin construction on this job, all drawings must be approved and signed by the **CUSTOMER** and/or **ARCHITECT / CONTRACTOR**.


Customer Signature / Date :  
**Walpole Woodworkers** ®

Project:  
**Pergola Program 2009-10**  
 Contractor:

Salesperson: ADMIN.  
 Branch: WALPOLE  
 Order #: XXXXXX

Date Drawn: 11-3-09  
 Drawn By: SDD  
 Rev. Date:  
 Mgr. Approval:

**1.1**

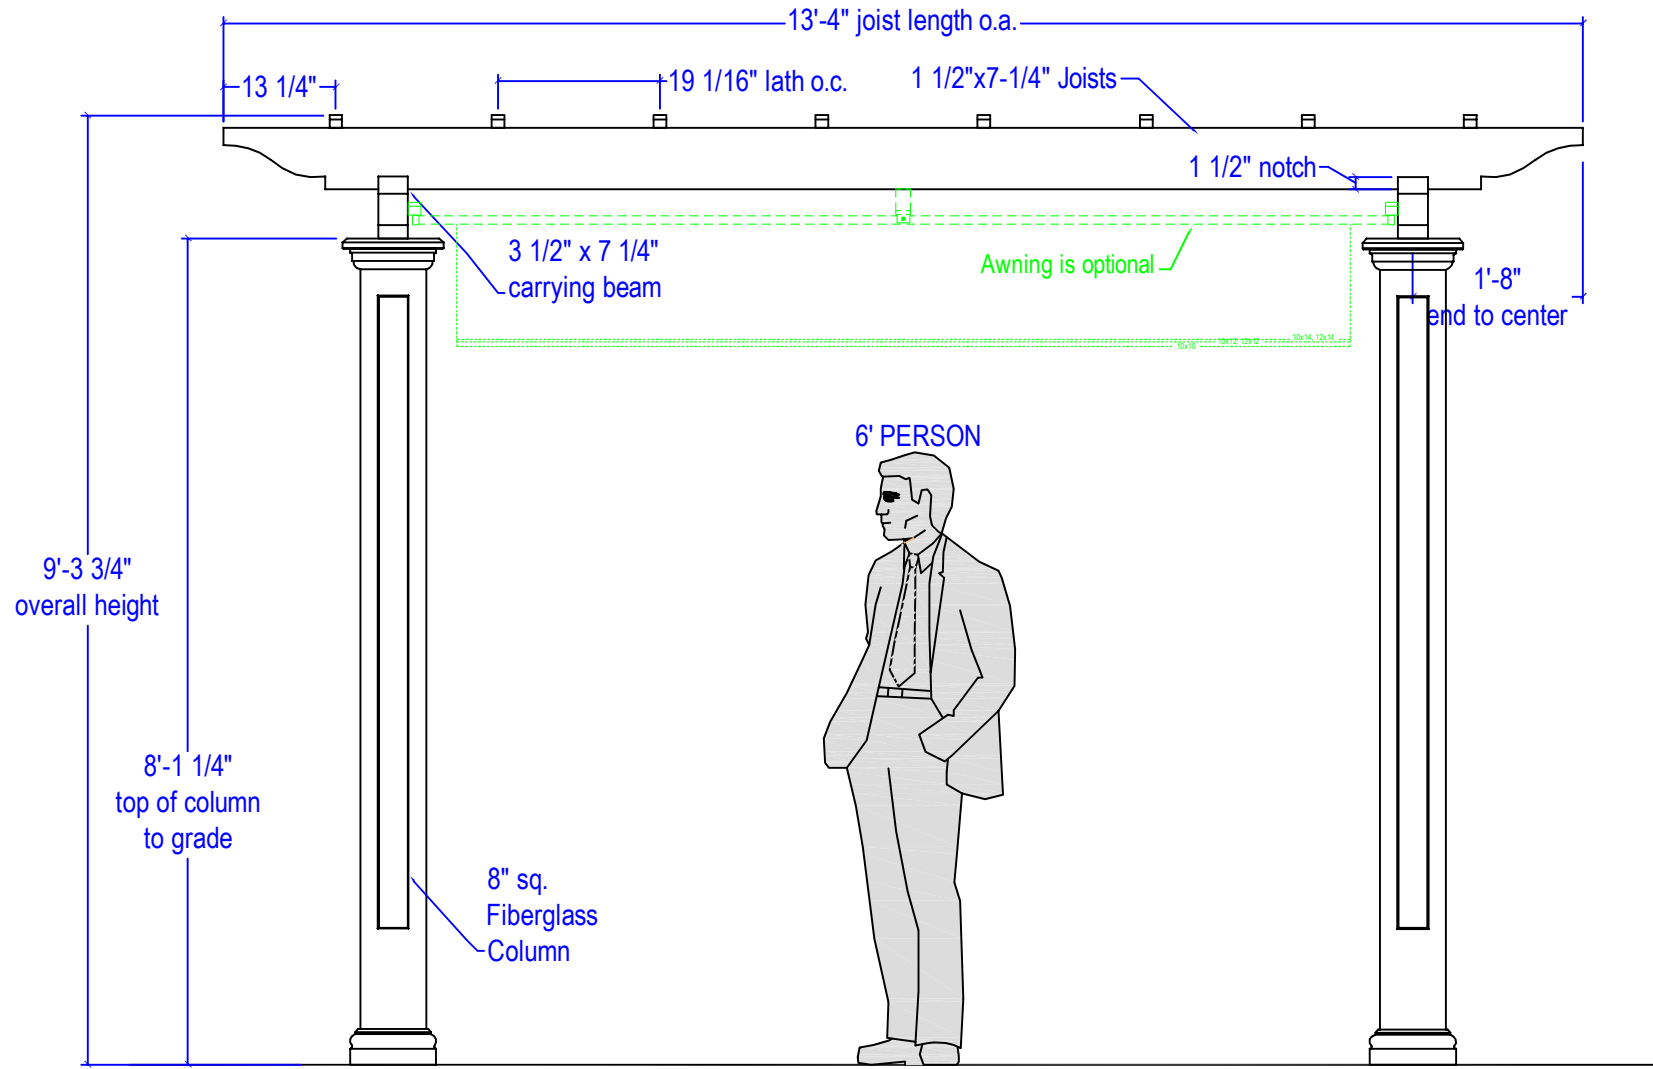

1

10x End View (Flat)

not to scale

Note: In order for Walpole Woodworkers, Inc. to begin construction on this job, all drawings must be approved and signed by the **CUSTOMER** and/or **ARCHITECT / CONTRACTOR**.

Customer Signature / Date :  
**Walpole Woodworkers** ®


Project:  
**Pergola Program 2009-10**  
 Contractor:

Salesperson: ADMIN.	Date Drawn: 11-3-09
Branch: WALPOLE	Drawn By: SDD
Order #: XXXXXX	Rev. Date: 1-23-10
	Mgr. Approval:

**2.1**

NOTICE: Any and all items contained in this document are protected by federal copyright laws (Title 17, U.S. Code). Please do not distribute or duplicate in any way.

© 2000 Walpole Woodworkers, Inc.

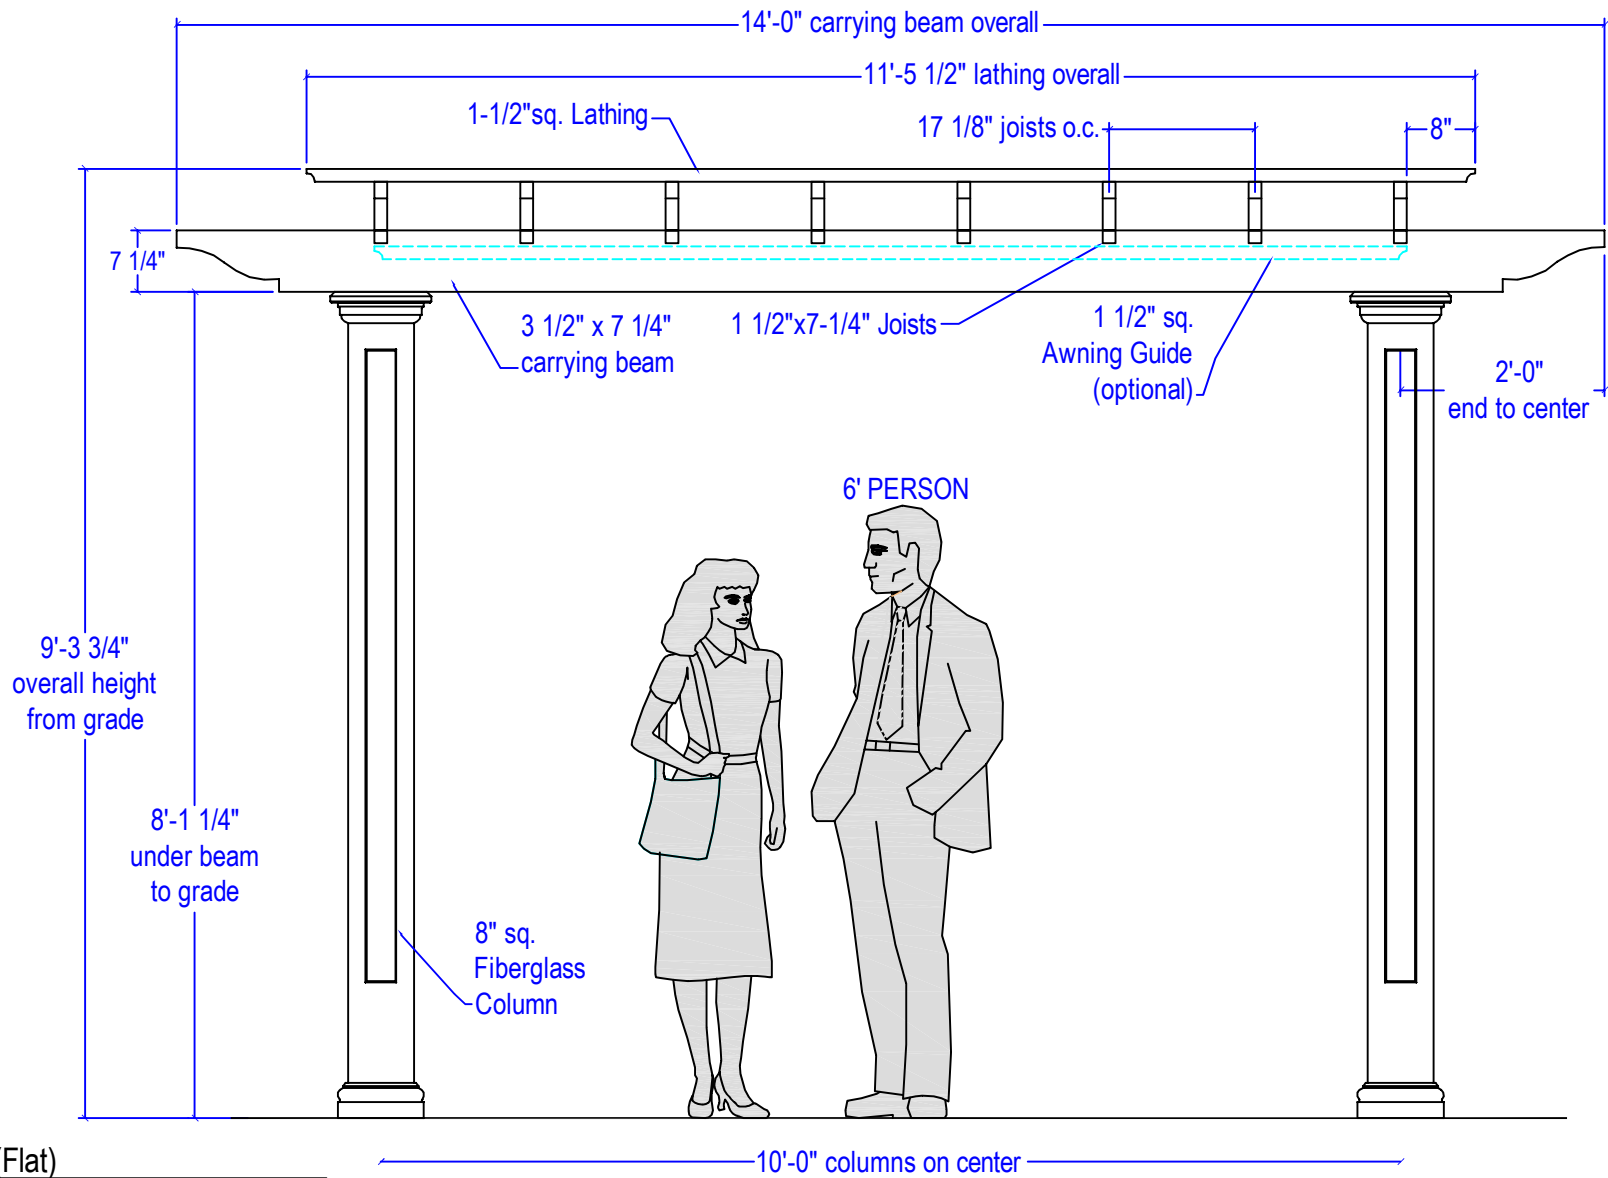

1

10x10 Side View (Flat)

not to scale

Note: In order for Walpole Woodworkers, Inc. to begin construction on this job, all drawings must be approved and signed by the **CUSTOMER** and/or **ARCHITECT / CONTRACTOR**.

Customer Signature / Date :  
**Walpole Woodworkers**®

Project:  
**Pergola Program 2009-10**  
 Contractor:

Salesperson: ADMIN.	Date Drawn: 11-3-09
Branch: WALPOLE	Drawn By: SDD
Order #: XXXXXX	Rev. Date: 1-23-10
	Mgr. Approval:

**2.2**