

1 12x12 Plan View Arched Top  
SKU# 795393

not to scale

Note: In order for Walpole Woodworkers, Inc. to begin construction on this job, all drawings must be approved and signed by the **CUSTOMER** and/or **ARCHITECT / CONTRACTOR**.

Customer Signature / Date :  
**Walpole Woodworkers**®


Project:  
**Pergola Program 2009-10**

Contractor:

Salesperson: ADMIN.	Date Drawn: 11-3-09
Branch: WALPOLE	Drawn By: SDD
Order #: XXXXXX	Rev. Date:
	Mgr. Approval:

**1.8**

NOTICE: Any and all items contained in this document are protected by federal copyright laws (Title 17, U.S. Code). Please do not distribute or duplicate in any way.  
© 2000 Walpole Woodworkers, Inc.

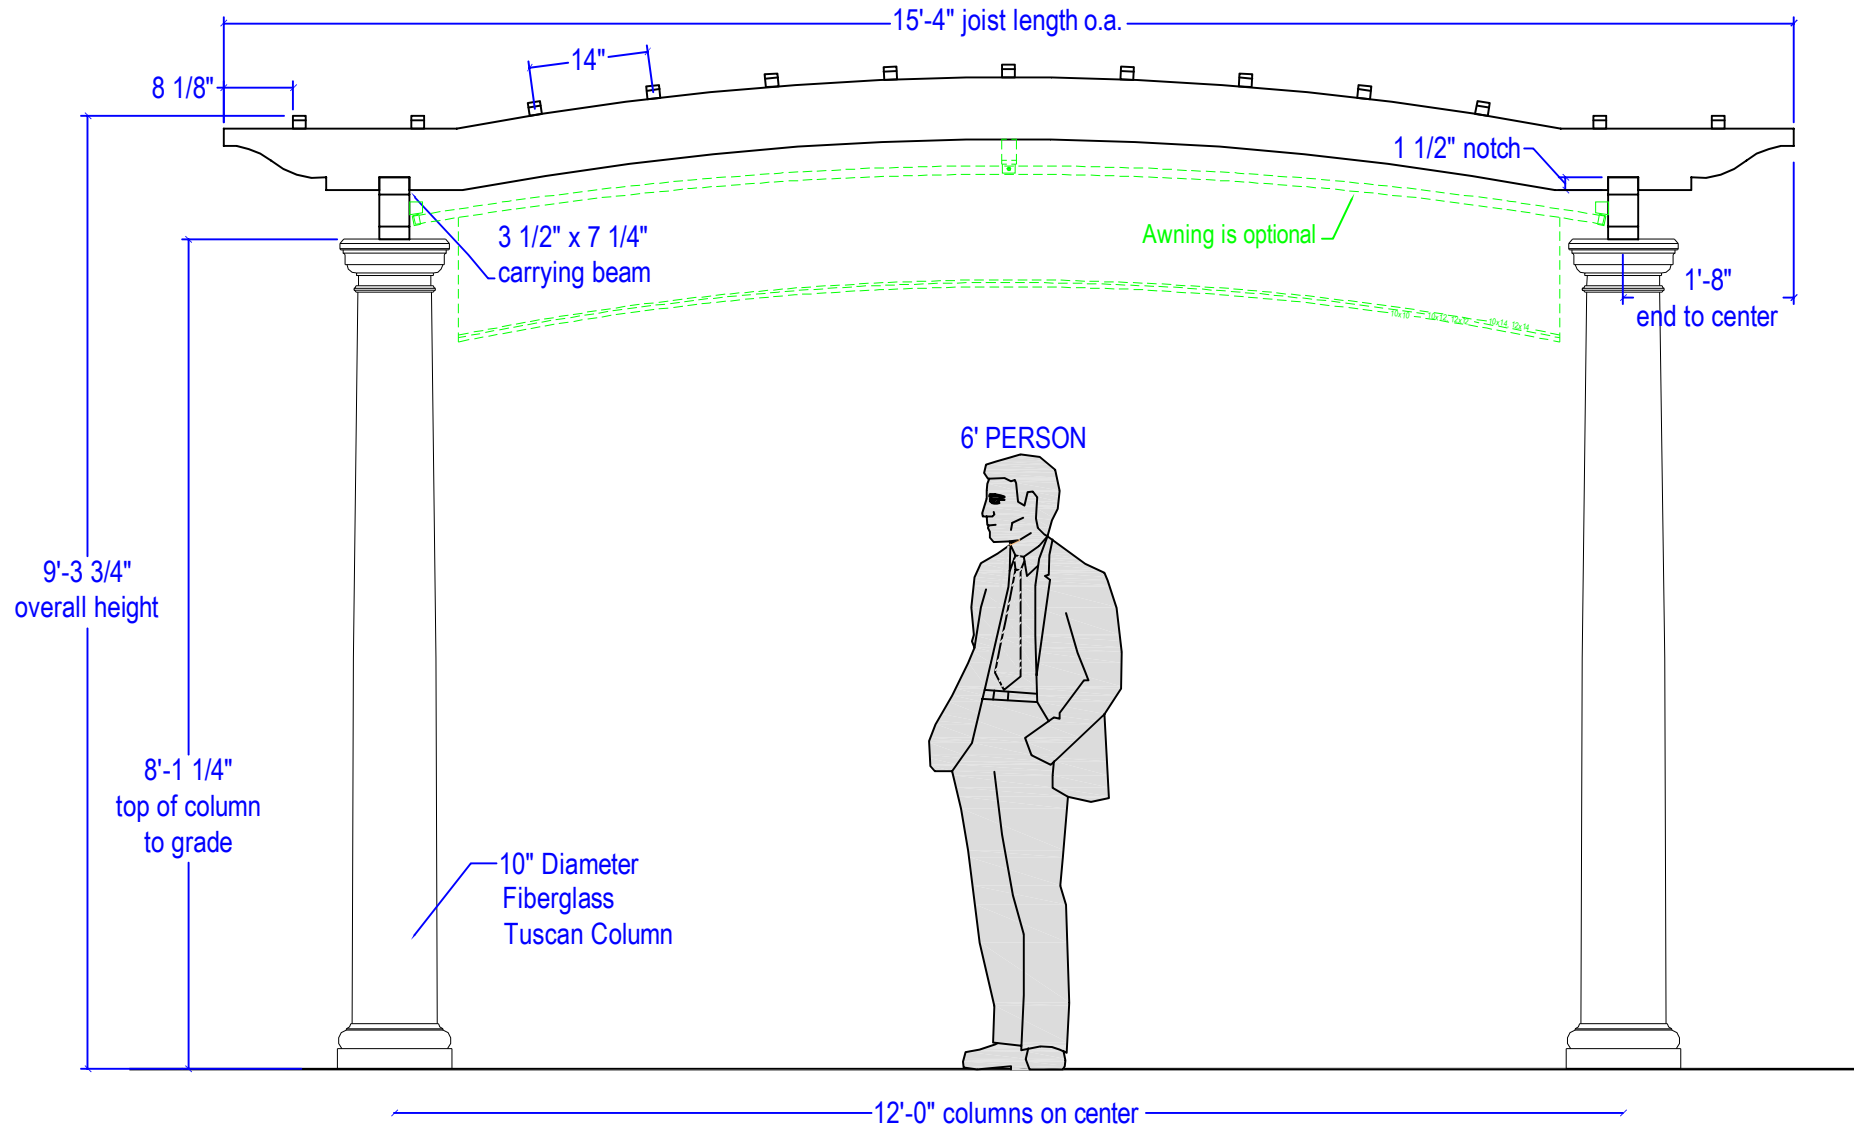

1 12x End View (Arched)  
not to scale


Note: In order for Walpole Woodworkers, Inc. to begin construction on this job, all drawings must be approved and signed by the **CUSTOMER** and/or **ARCHITECT / CONTRACTOR**.

Customer Signature / Date :  
**Walpole Woodworkers**®

Project:  
**Pergola Program 2009-10**  
Contractor:

Salesperson: ADMIN.	Date Drawn: 11-3-09
Branch: WALPOLE	Drawn By: SDD
Order #: XXXXXX	Rev. Date: 1-23-10
	Mgr. Approval:

**2.7**

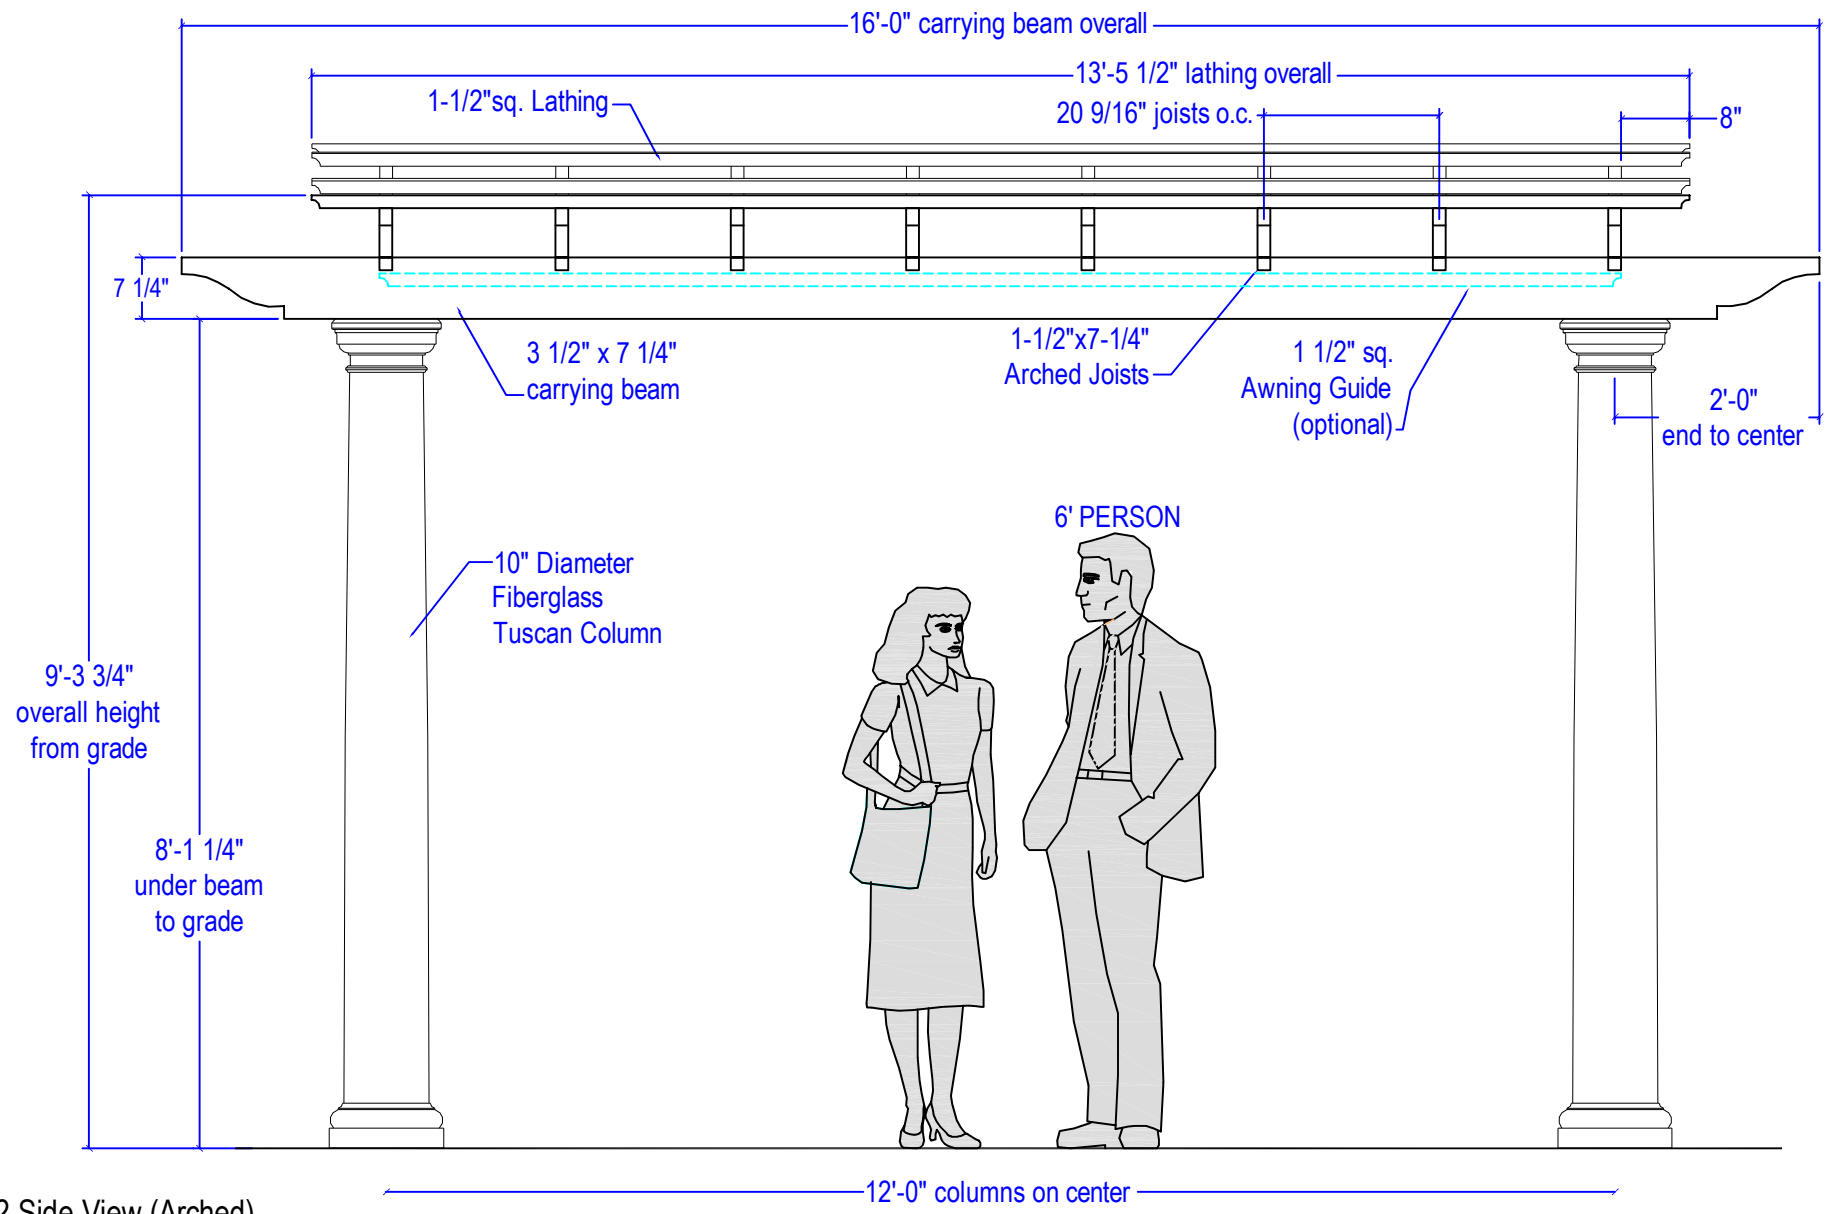

1

10x12 & 12x12 Side View (Arched)

not to scale

Note: In order for Walpole Woodworkers, Inc. to begin construction on this job, all drawings must be approved and signed by the **CUSTOMER** and/or **ARCHITECT / CONTRACTOR**.

Customer Signature / Date :  
**Walpole Woodworkers** ®

Project:  
**Pergola Program 2009-10**  
 Contractor:

Salesperson: ADMIN.	Date Drawn: 11-3-09
Branch: WALPOLE	Drawn By: SDD
Order #: XXXXXX	Rev. Date: 1-23-10
	Mgr. Approval:

**2.8**

NOTICE: Any and all items contained in this document are protected by federal copyright laws (Title 17, U.S. Code). Please do not distribute or duplicate in any

© 2000 Walpole Woodworkers, Inc.