

1 12x12 Plan View Arched Top
SKU# 795393

not to scale

Note: In order for Walpole Woodworkers, Inc. to begin construction on this job, all drawings must be approved and signed by the **CUSTOMER** and/or **ARCHITECT / CONTRACTOR**.

Customer Signature / Date :
Walpole Woodworkers®


Project:
Pergola Program 2009-10

Contractor:

Salesperson: ADMIN.	Date Drawn: 11-3-09
Branch: WALPOLE	Drawn By: SDD
Order #: XXXXXX	Rev. Date:
	Mgr. Approval:

1.8

NOTICE: Any and all items contained in this document are protected by federal copyright laws (Title 17, U.S. Code). Please do not distribute or duplicate in any way.
© 2000 Walpole Woodworkers, Inc.

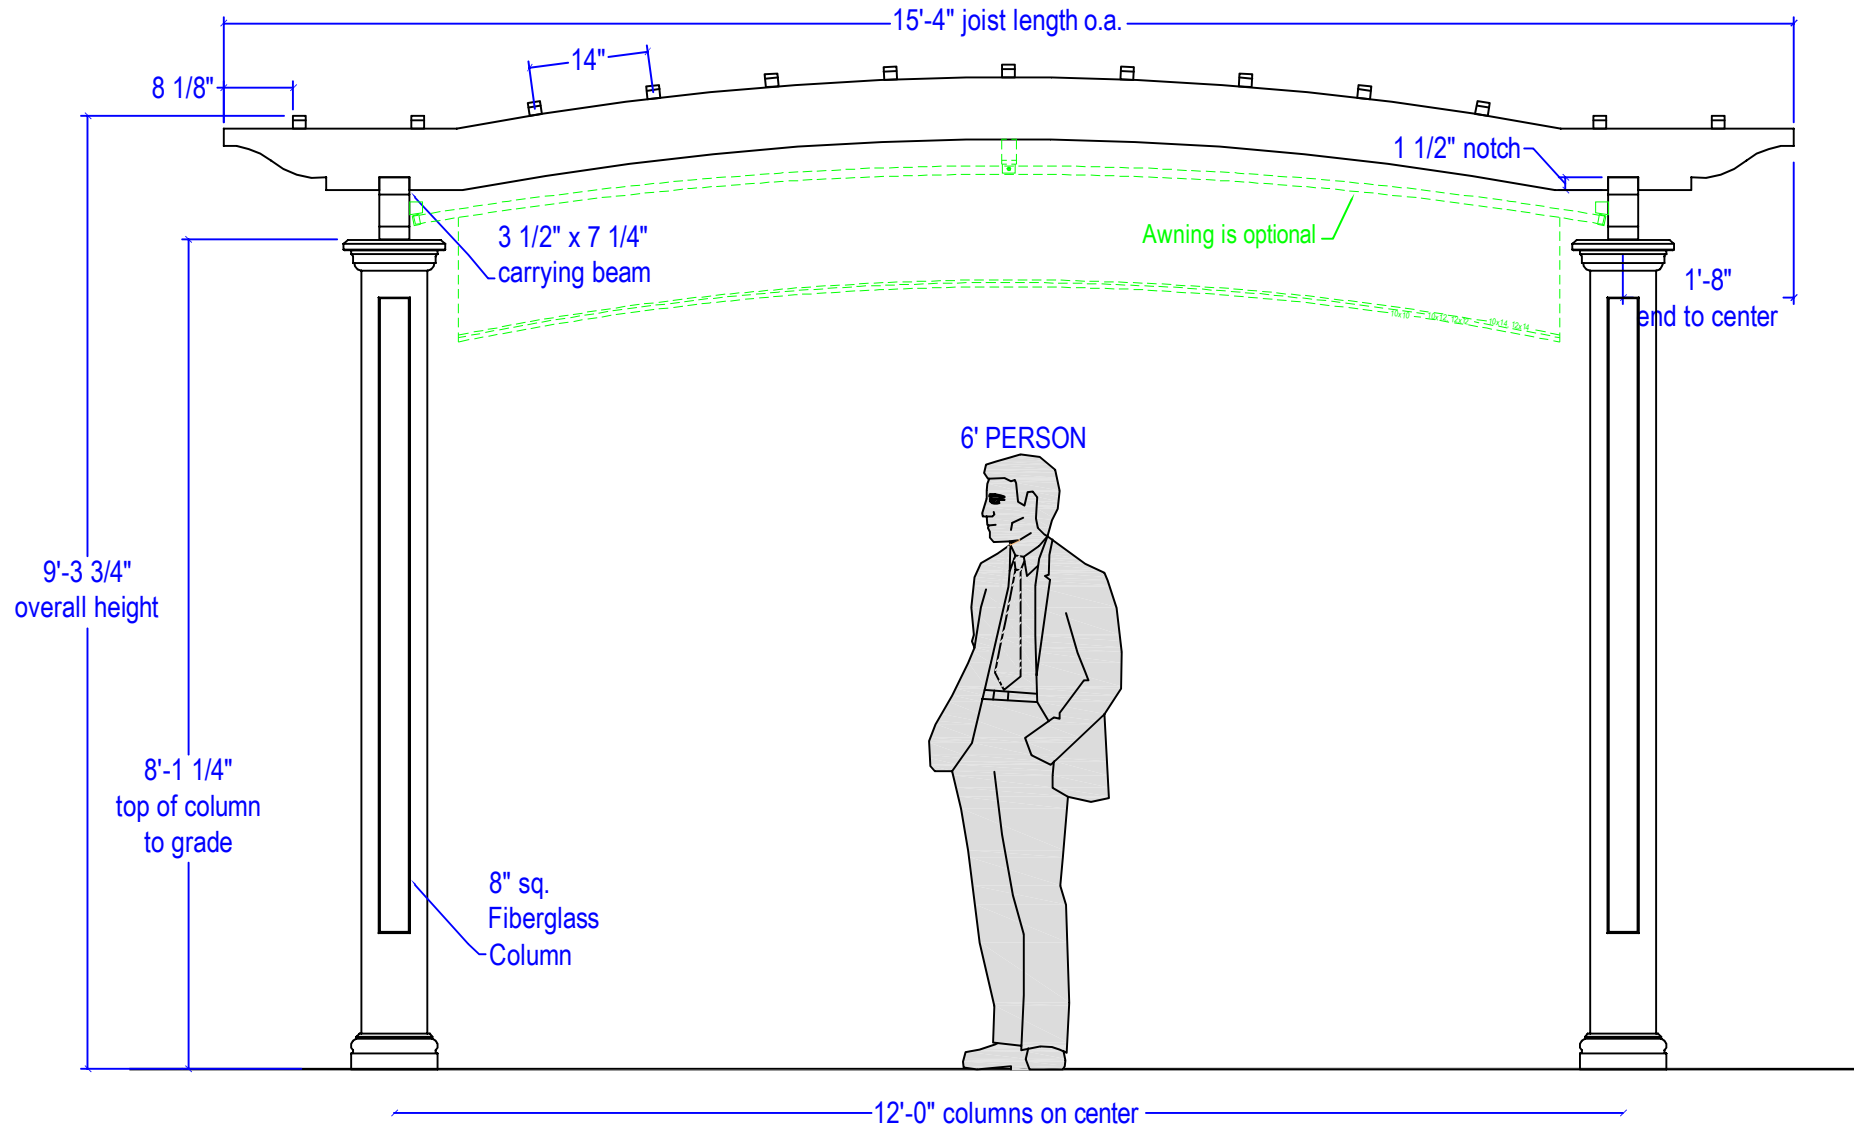

1 12x End View (Arched)
not to scale


Note: In order for Walpole Woodworkers, Inc. to begin construction on this job, all drawings must be approved and signed by the **CUSTOMER** and/or **ARCHITECT / CONTRACTOR**.

Customer Signature / Date :
Walpole Woodworkers ®

Project:
Pergola Program 2009-10
Contractor:

Salesperson: ADMIN.	Date Drawn: 11-3-09
Branch: WALPOLE	Drawn By: SDD
Order #: XXXXXX	Rev. Date: 1-23-10
	Mgr. Approval:

2.7

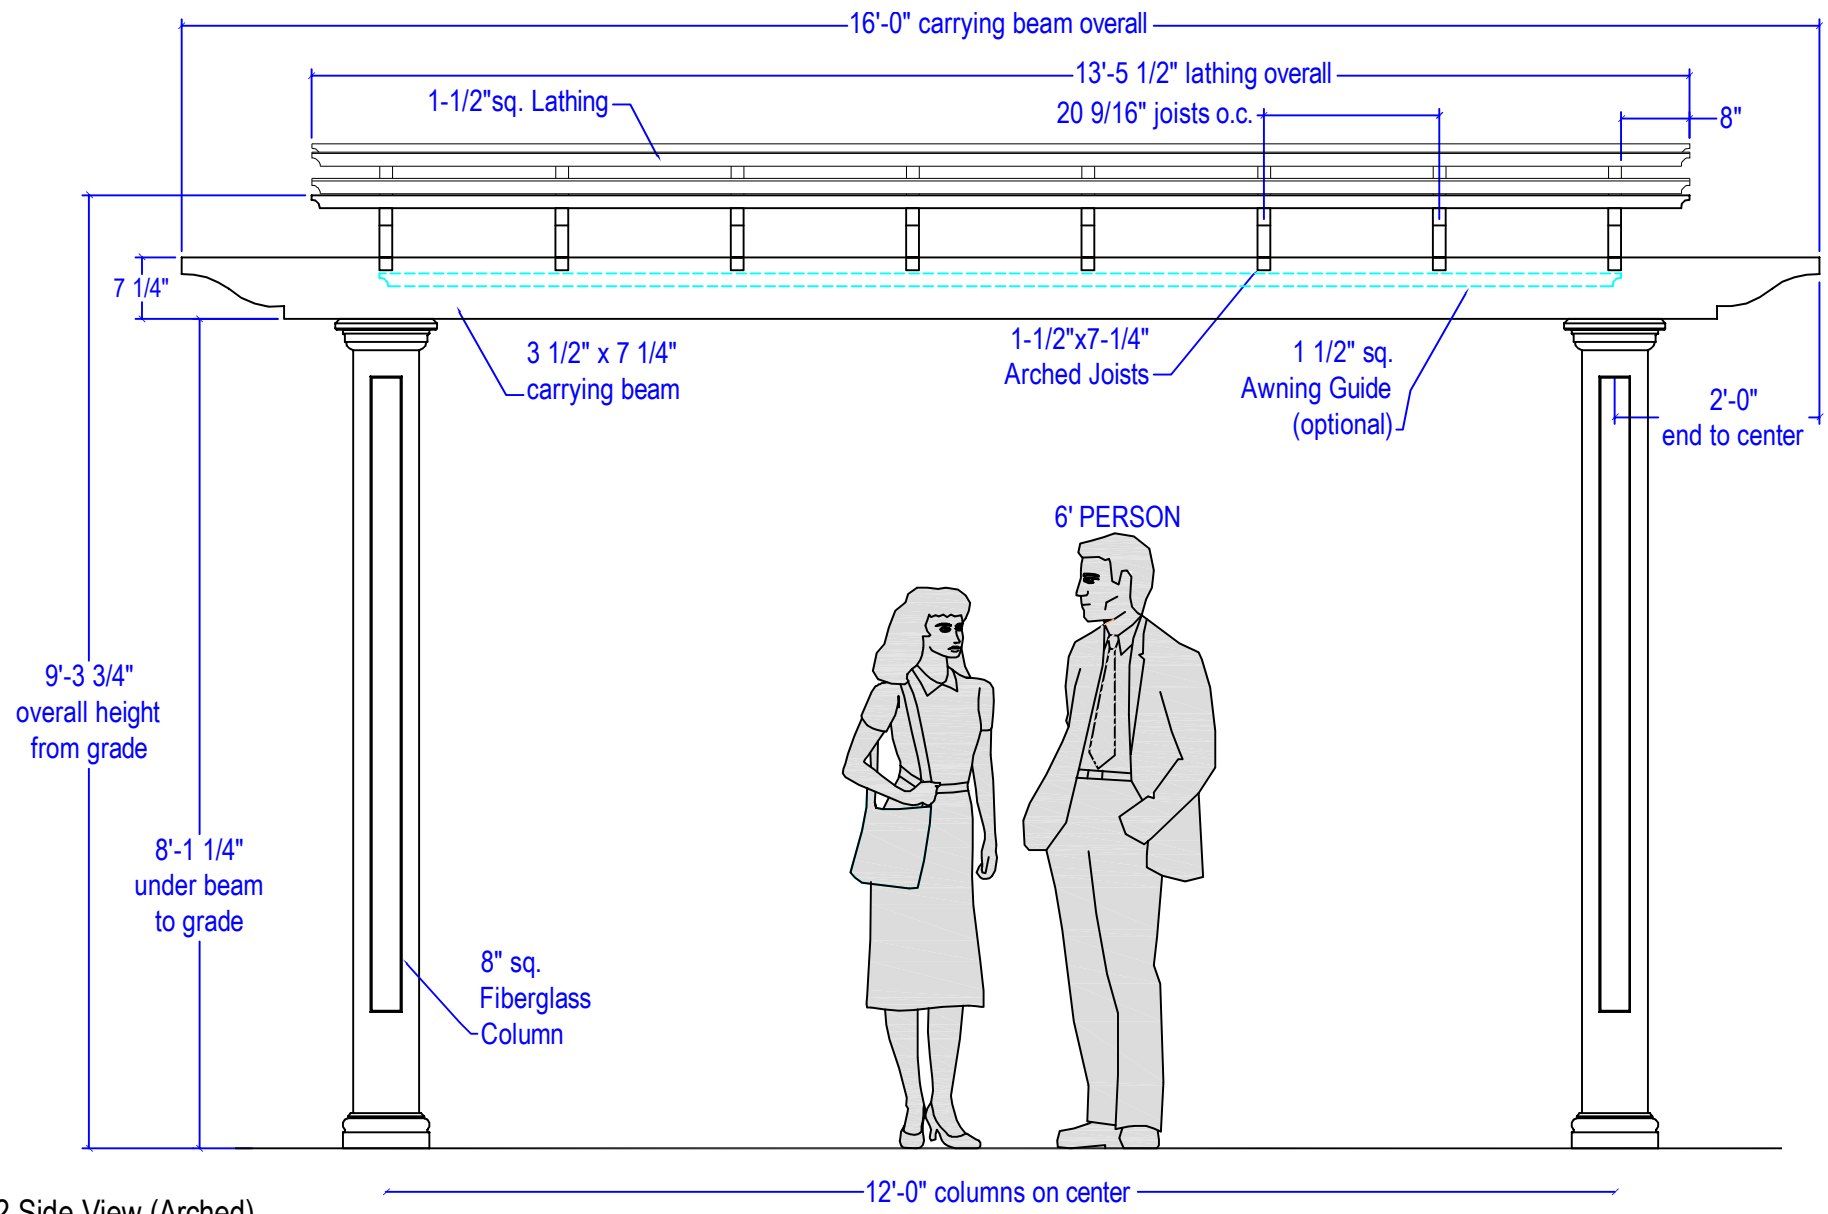

1 10x12 & 12x12 Side View (Arched)
not to scale

Note: In order for Walpole Woodworkers, Inc. to begin construction on this job, all drawings must be approved and signed by the **CUSTOMER** and/or **ARCHITECT / CONTRACTOR**.

Customer Signature / Date :
Walpole Woodworkers®

Project:
Pergola Program 2009-10
Contractor:

Salesperson: ADMIN.	Date Drawn: 11-3-09
Branch: WALPOLE	Drawn By: SDD
Order #: XXXXXX	Rev. Date: 1-23-10
	Mgr. Approval:

2.8